


SHYAM RESIDENCY		SHYAM RESIDENCY	
Plot name	Plot size (Sq.yd.)	Plot name	Plot size (Sq.yd.)
A-1	378.51	A-37	374.14
A-2	275.38	A-38	374.14
A-3	282.91	A-39	374.14
A-4	290.64	A-40	374.14
A-5	839.88	A-41	332.81
A-6	384.09	A-42	294.27
A-7	311.02	A-43	314.93
A-8	309.51	A-44	300.4
A-9	308.01	A-45	630.13
A-10	508.68	A-46	653.08
A-11	315.68	A-47	336.79
A-12	539.36	A-48	374.75
A-12A	299.86	A-49	374.75
A-14	296.36	A-50	374.65
A-15	451.4	A-51	374.56
A-16	818.05	A-52	374.56
A-17	477.42	A-53	374.44
A-18	374.65	A-54	374.35
A-19	502.46	A-55	397.42
A-20	505.09	A-56	454.05
A-21	505.09	A-57	406.4
A-22	770.7	A-58	406.4
A-23	745.41	A-59	406.4
A-24	737.84	A-60	406.4
A-25	1055.64	A-61	406.4
A-26	316.09	A-62	406.4
A-27	376.17	A-63	406.4
A-28	323.35	A-64	365.11
A-29	322.76	A-65	685.83
A-30	587	A-66	964.88
A-31	522.05	A-67	618.17
A-32	313.64	A-68	616.32
A-33	321.2	A-69	614.49
A-34	555.63	A-70	612.65
A-35	436.92	A-71	610.82
A-36	397.31	A-72	354.18

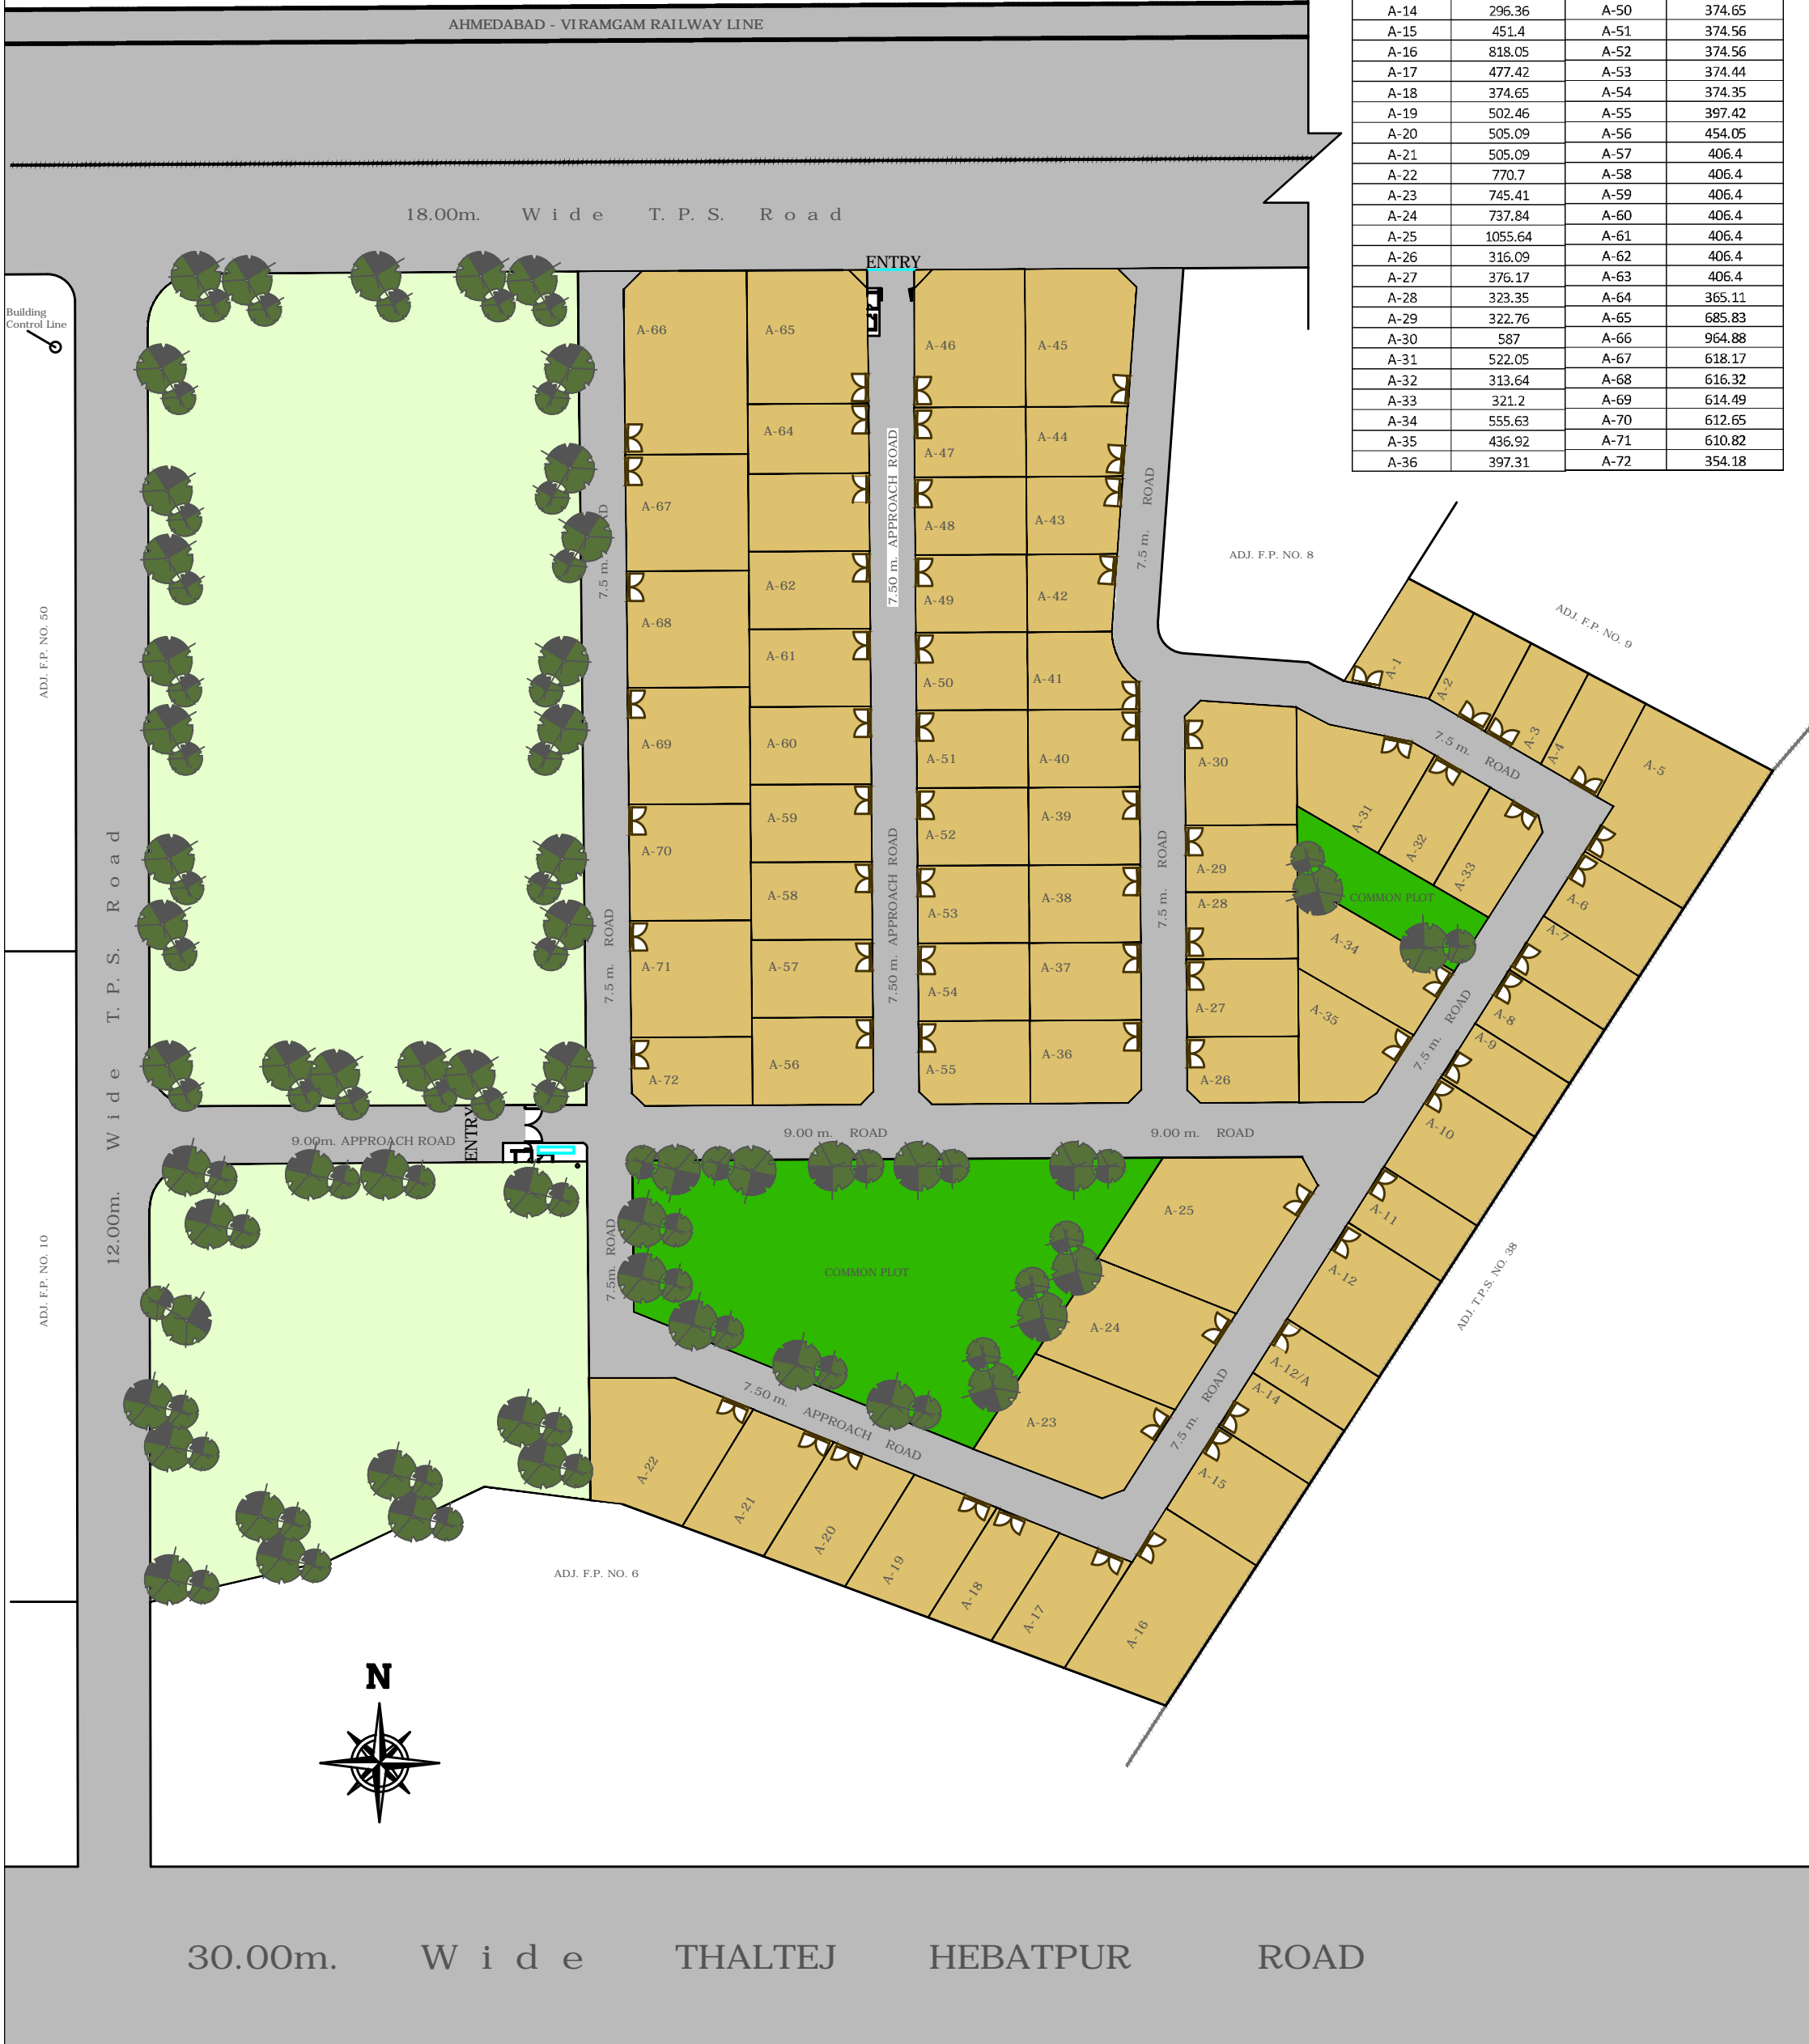

30.00m. Wide THALTEJ HEBATPUR ROAD

18.00m. Wide T.P.S. Road

N



12.00m. Wide T.P.S. Road

9.00m. APPROACH ROAD

9.00 m. ROAD

9.00 m. ROAD

7.5m. ROAD

7.5 m. ROAD

ADJ. T.P.S. NO. 38

ADJ. F.P. NO. 8

ADJ. F.P. NO. 9

ADJ. F.P. NO. 6

ADJ. F.P. NO. 50

ADJ. F.P. NO. 10

ENTRY

ENTRY

Building Control Line